

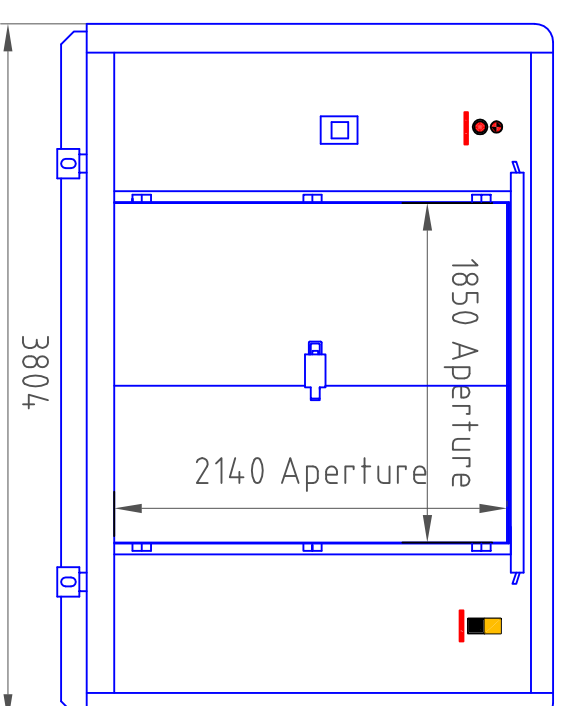


IF IN DOUBT ASK! DO NOT SCALE
 THIS IS A PROVISIONAL DRAWING
 APPROVED BY

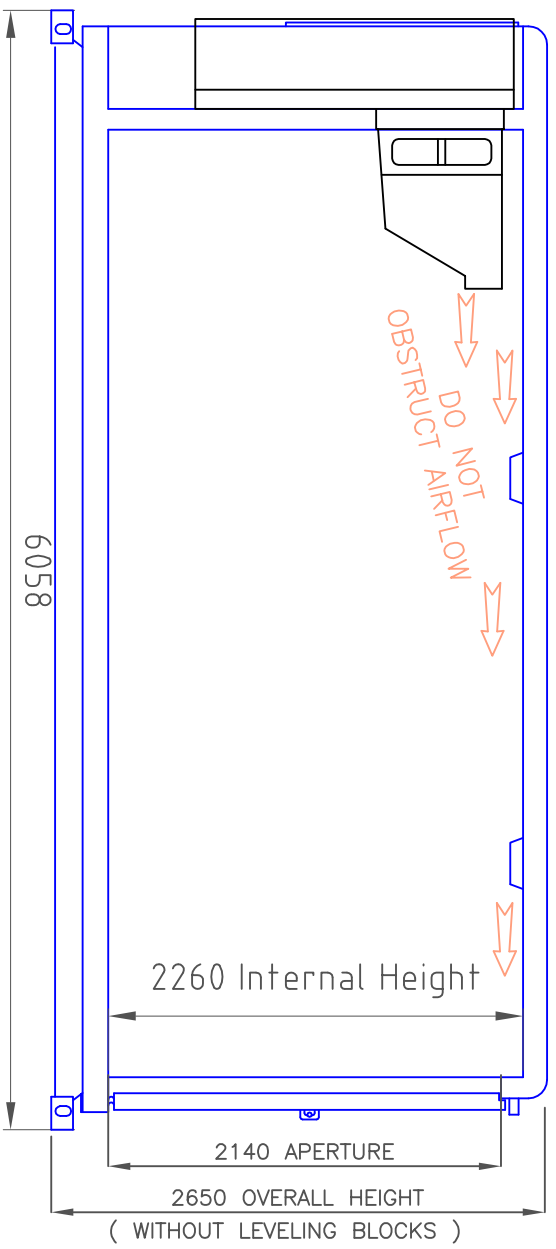

FRONT ELEVATION
 DIMENSIONS MAY VARY DEPENDENT
 ON FINAL COLDSTORE ALLOCATION

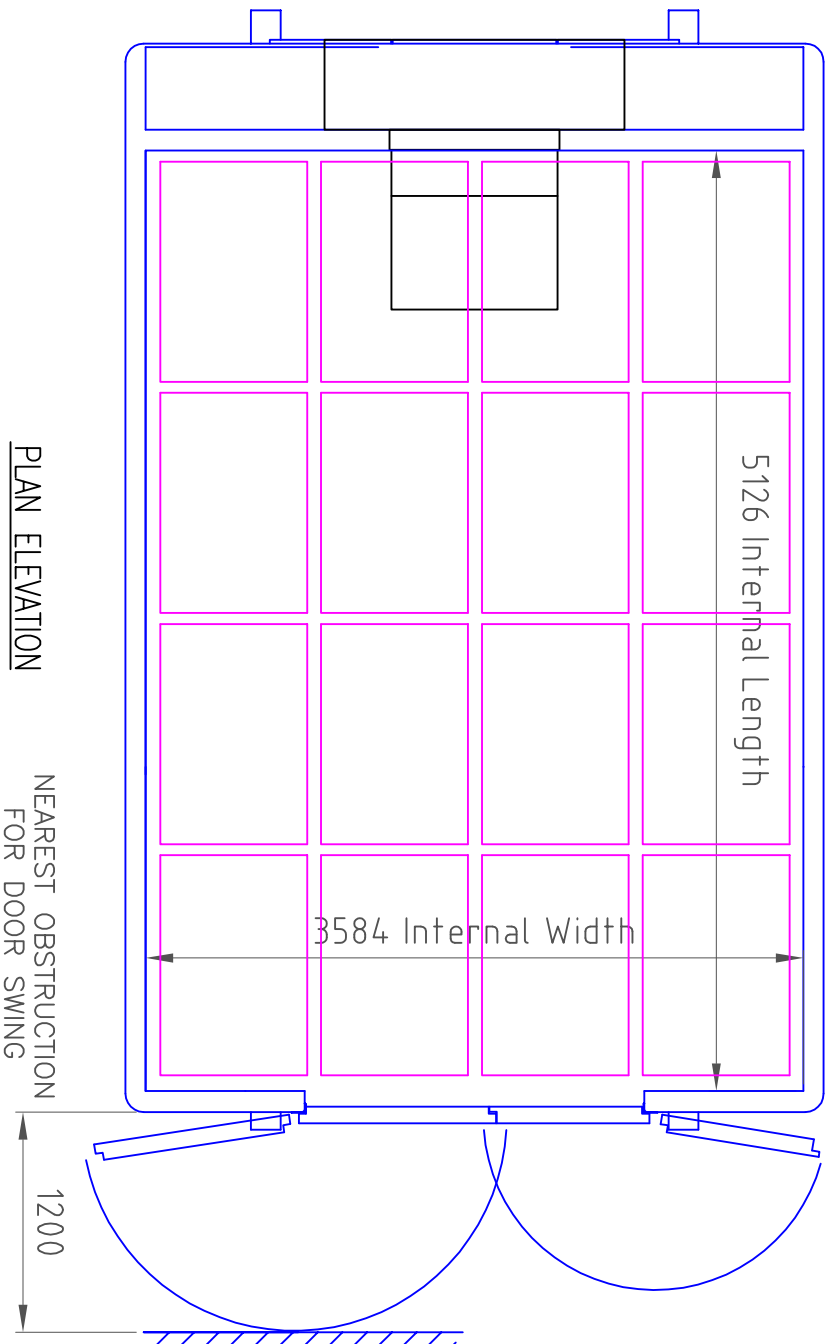


SB16

THE INTELLECTUAL RIGHTS
 RELATIVE TO THIS DOCUMENT
 ARE THE PROPERTY OF
Dawson rentals portable cold storage limited

DIMS. IN mm
 SCALE: NTS
 DRAWN:

DATE:
 UPDATED:

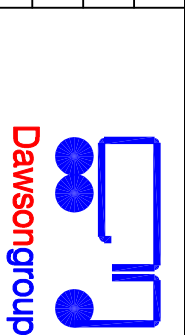

Dawson rentals portable cold storage limited
 Fulwood Industrial Estate, Export Drive,
 Sutton In Ashfield, Nottinghamshire NG17 6AF
 tel : (01623) 516666
 fax : (01623) 516819
 web site : www.dawsongroup.co.uk

TITLE: SB16 (EURO PALLETS)

FILE NAME: DRPCS_1815

SUB REF. N°
 001